
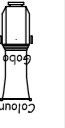
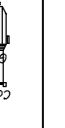

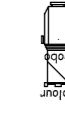
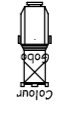





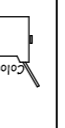

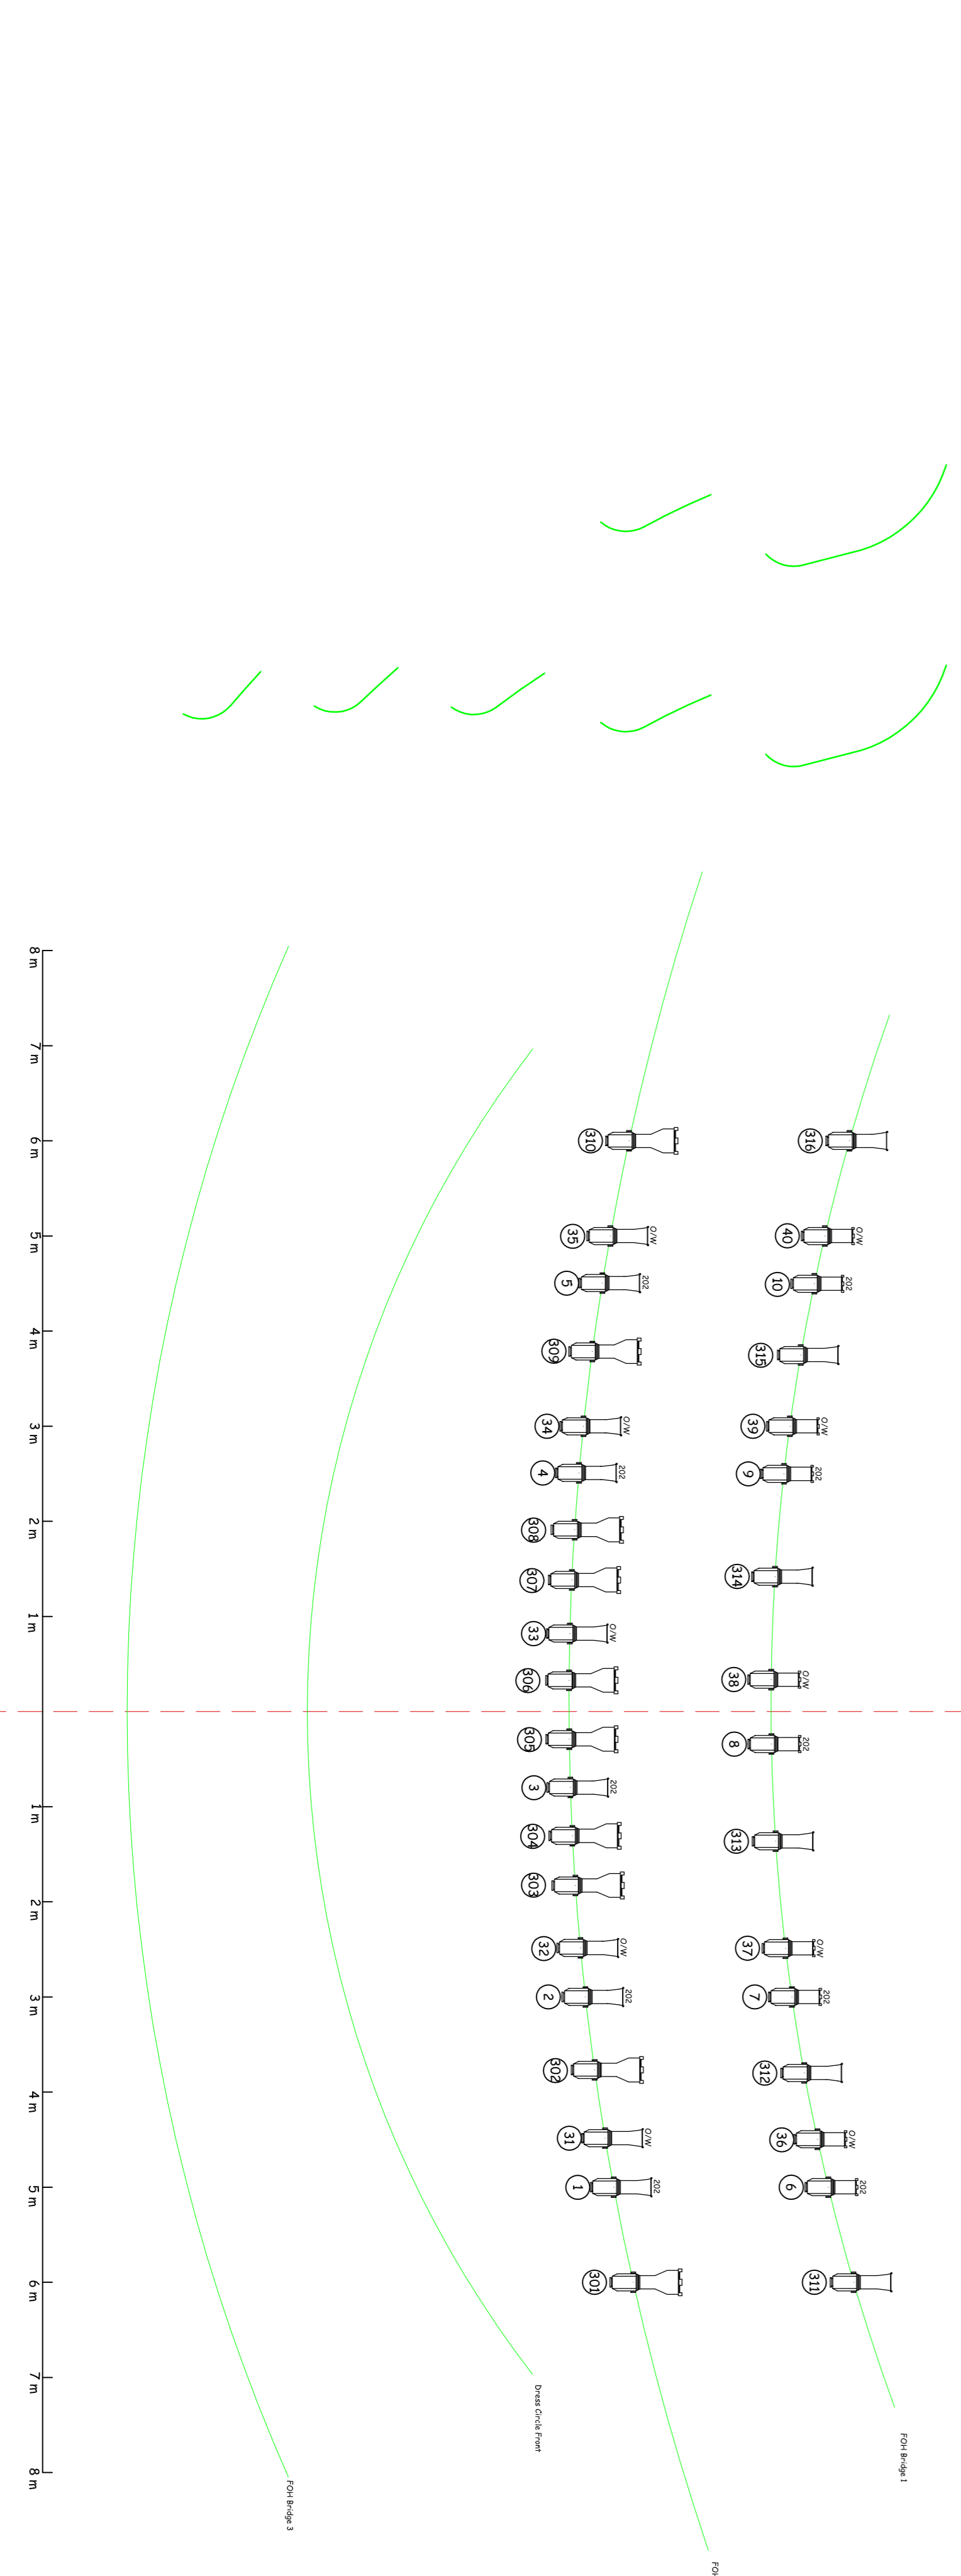
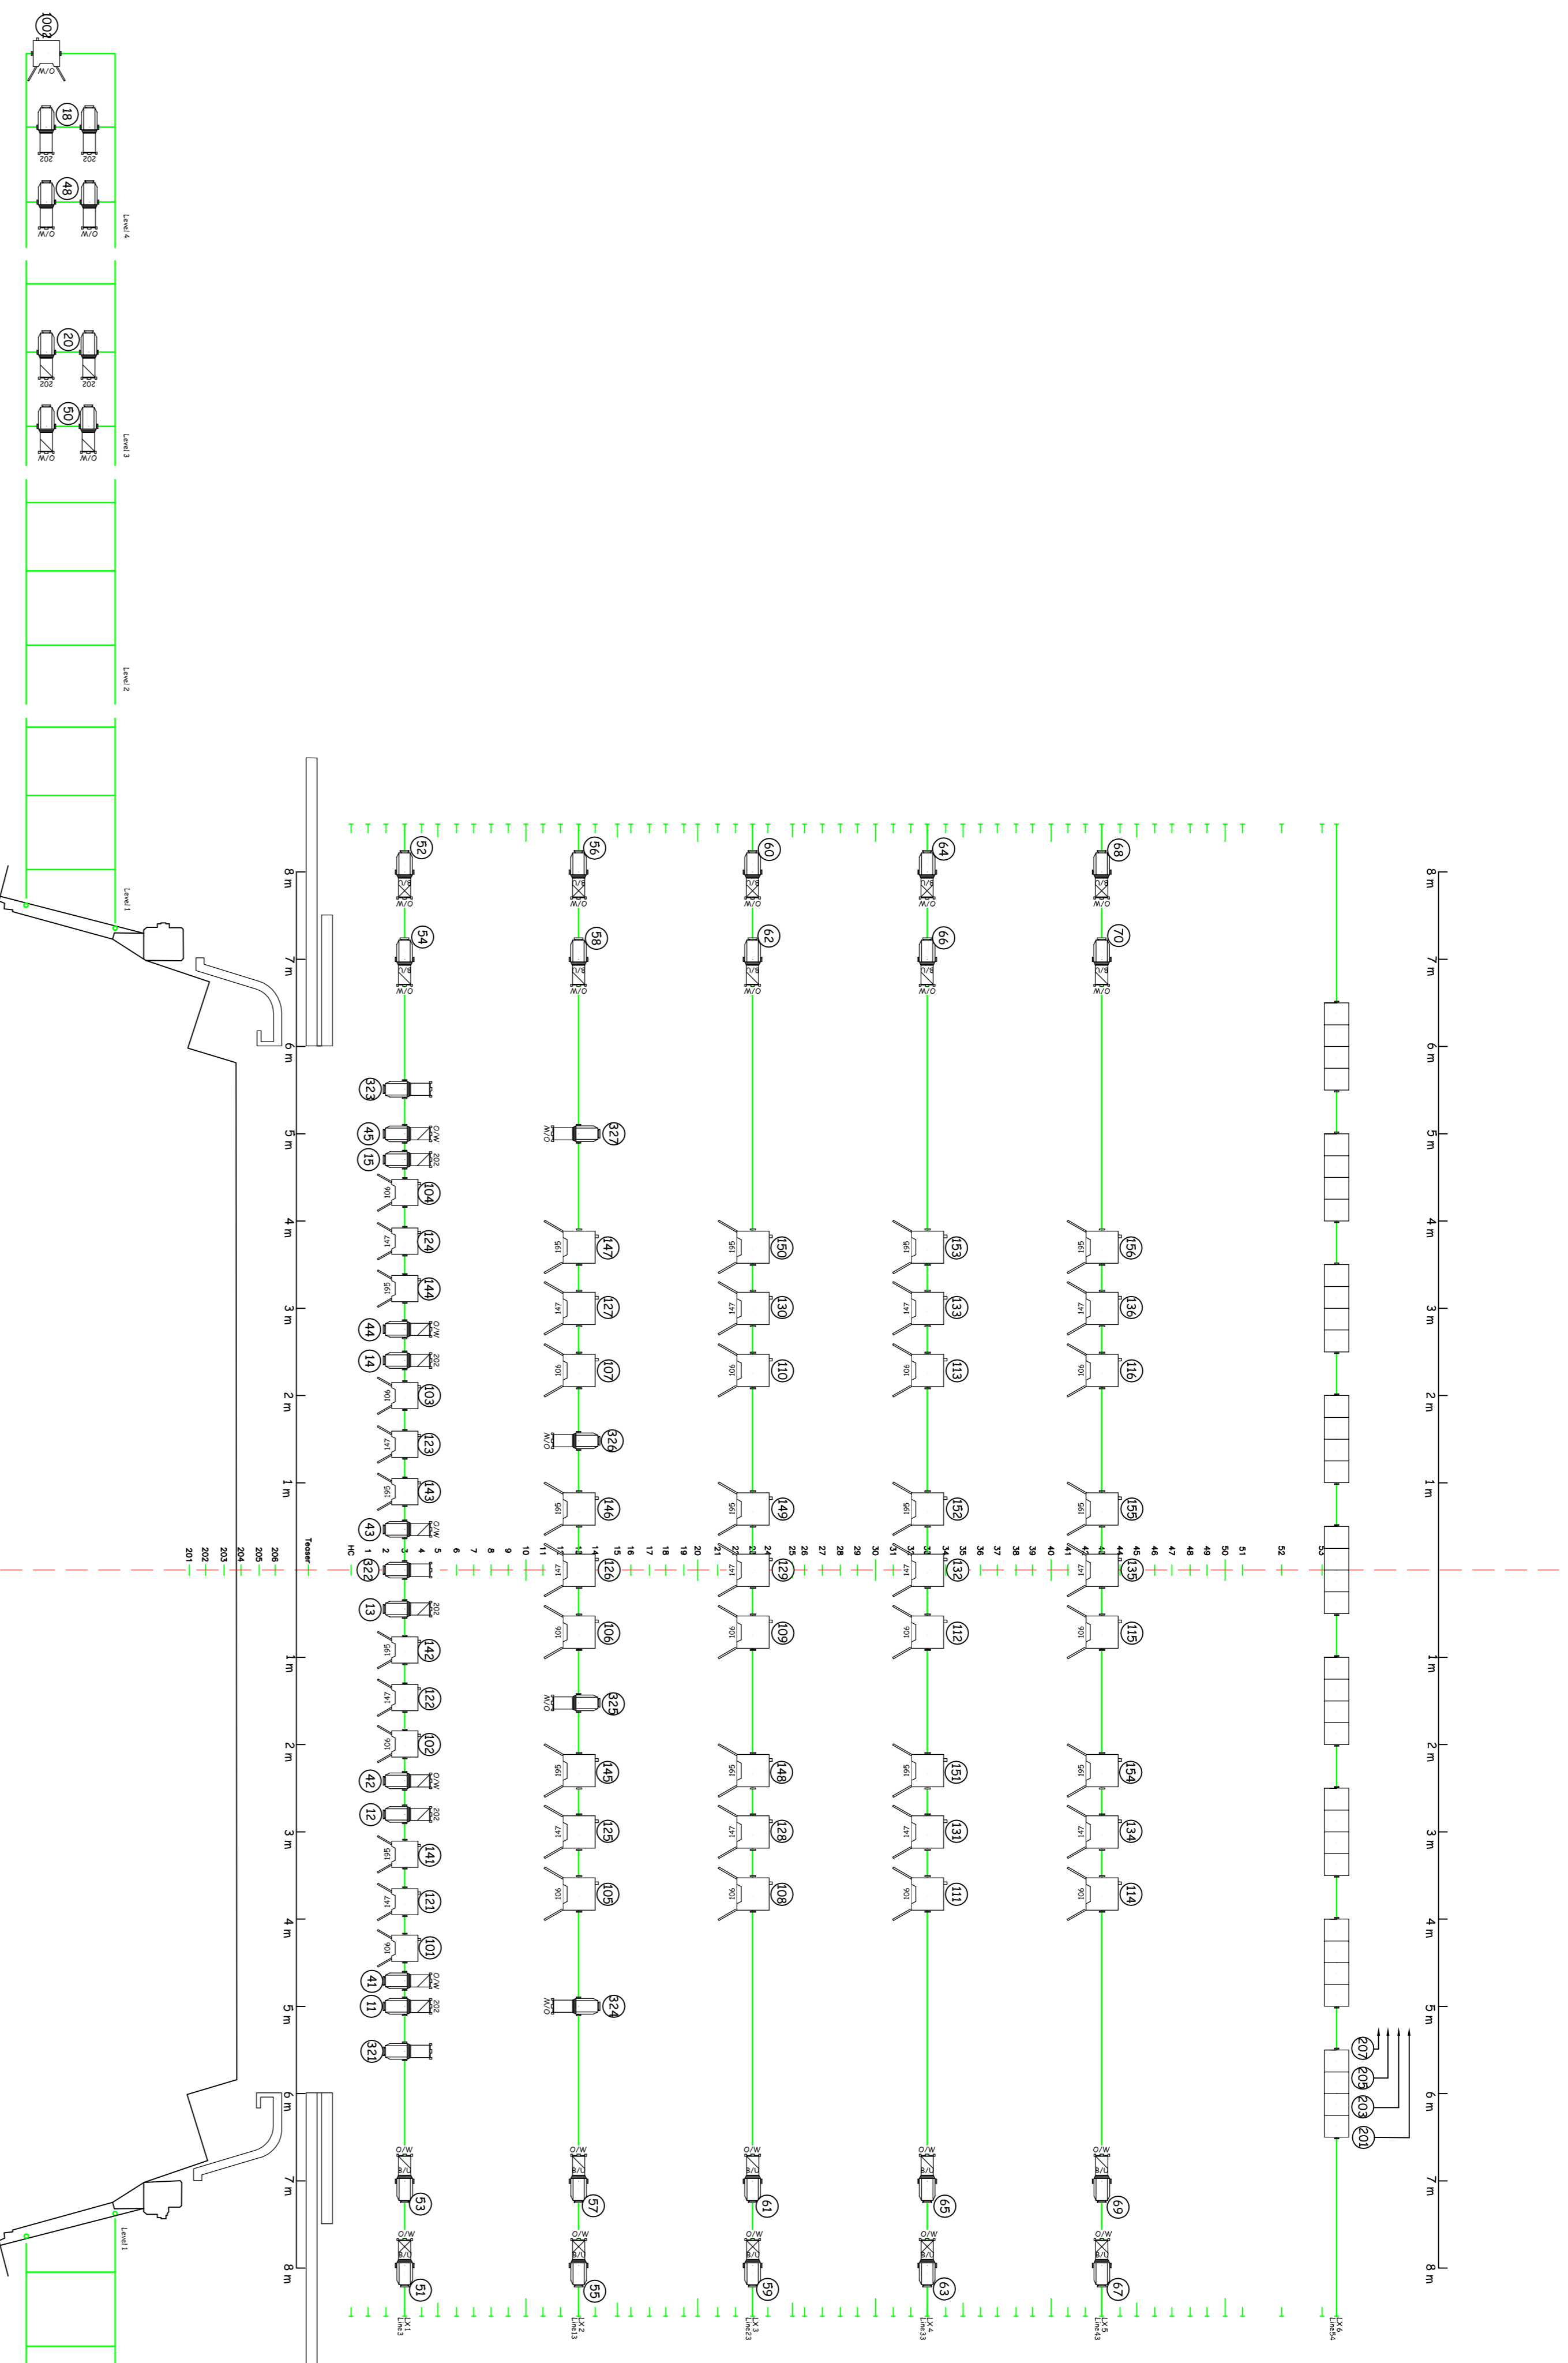


Key	
	Source 4 10 10
	Source 4 14 16
	Source 4 19 25
	Source 4 26 28
	Source 4 36 10
	Pacific 12/28 0
	Pacific 23/50 0
	Arena 2k F 36
	Arena 2k PC 0
	Selecon 1.2k F 14
	Selecon 1.2k PC 0
	Iris 4 9
	Arena Groundrow 9



**VENUE :** Sydney Theatre  
**VIEW :** LX Plan  
**COMPANY :** Standard Rig  
**PRODUCTION :** Standard Rig  
**DESIGNER :** Andrew Tompkins  
**LX DESIGNER :** Andrew Tompkins  
 Drawn By: AT  
 Base Drawing By: AT  
 Last Modified: 11/2/2009  
 Version: 200902  
**Scale: 1:50 @ A1**